


NOTE:
SHUTTERS CANNOT BE INSTALLED ON THE FRONT
OF THIS HOUSE

NOTE: WINDOWS SHALL COMPLY WITH IRC R312 ('09 612.2, '06 613.2). SEE SYSTEM
SHT 36. WINDOW NOTE 8. WINDOW SILLS ARE LOCATED 24" (MIN) AFF.

SIDEWALL= 2x6 24"oc CLG= R-XX, WALL= R-XX DESIGN SNOW ZONE= 35 GSL
MARR WALL= 2x4 16"oc FLR= R-XX(BY BLDG) ROOF= 5/12 24"oc (XX*)
CLG. HGT.= 8'-0" (SEE RESCHECK) DESIGN WIND ZONE= 90 35G
ADDTL BSMT COL - * STAIR OPEN(G)S BASED MRH= XXX (BASED ON 26" FF TO GRADE)
LABEL - * ON 8.25"/9.00" GEOMETRY DEST.= XX
TOWN, STATE
XX CO.

BLDR/DEVEL. AUTHORIZATION		MANUF. AUTHORIZATION	
MUNCY HOMES <small>A DIV. OF MUNCY HOMES, INC. 157 Pa Rt442E, Muncy, Pa 17750 • (570)540-2201 www.muncyhomes.com</small>		<small>PLANS HAVE BEEN EXTRACTED FROM APPROVED BUILDING SYSTEM OCCUPATION/SHED. PROD. SHED.</small> <small>Edmond L. Williams, Jr. EDWARD L. WILLIAMS, JR.</small>	
BLDR. / CUST.		SERIES: XXXX	
1ST FLOOR PLAN		PLAN NO: 555_6_28	
DWN. BY: ELM	DATE: 3-11-13	SCALE: 3/16"=1'-0"	JOB#_SER# XXX

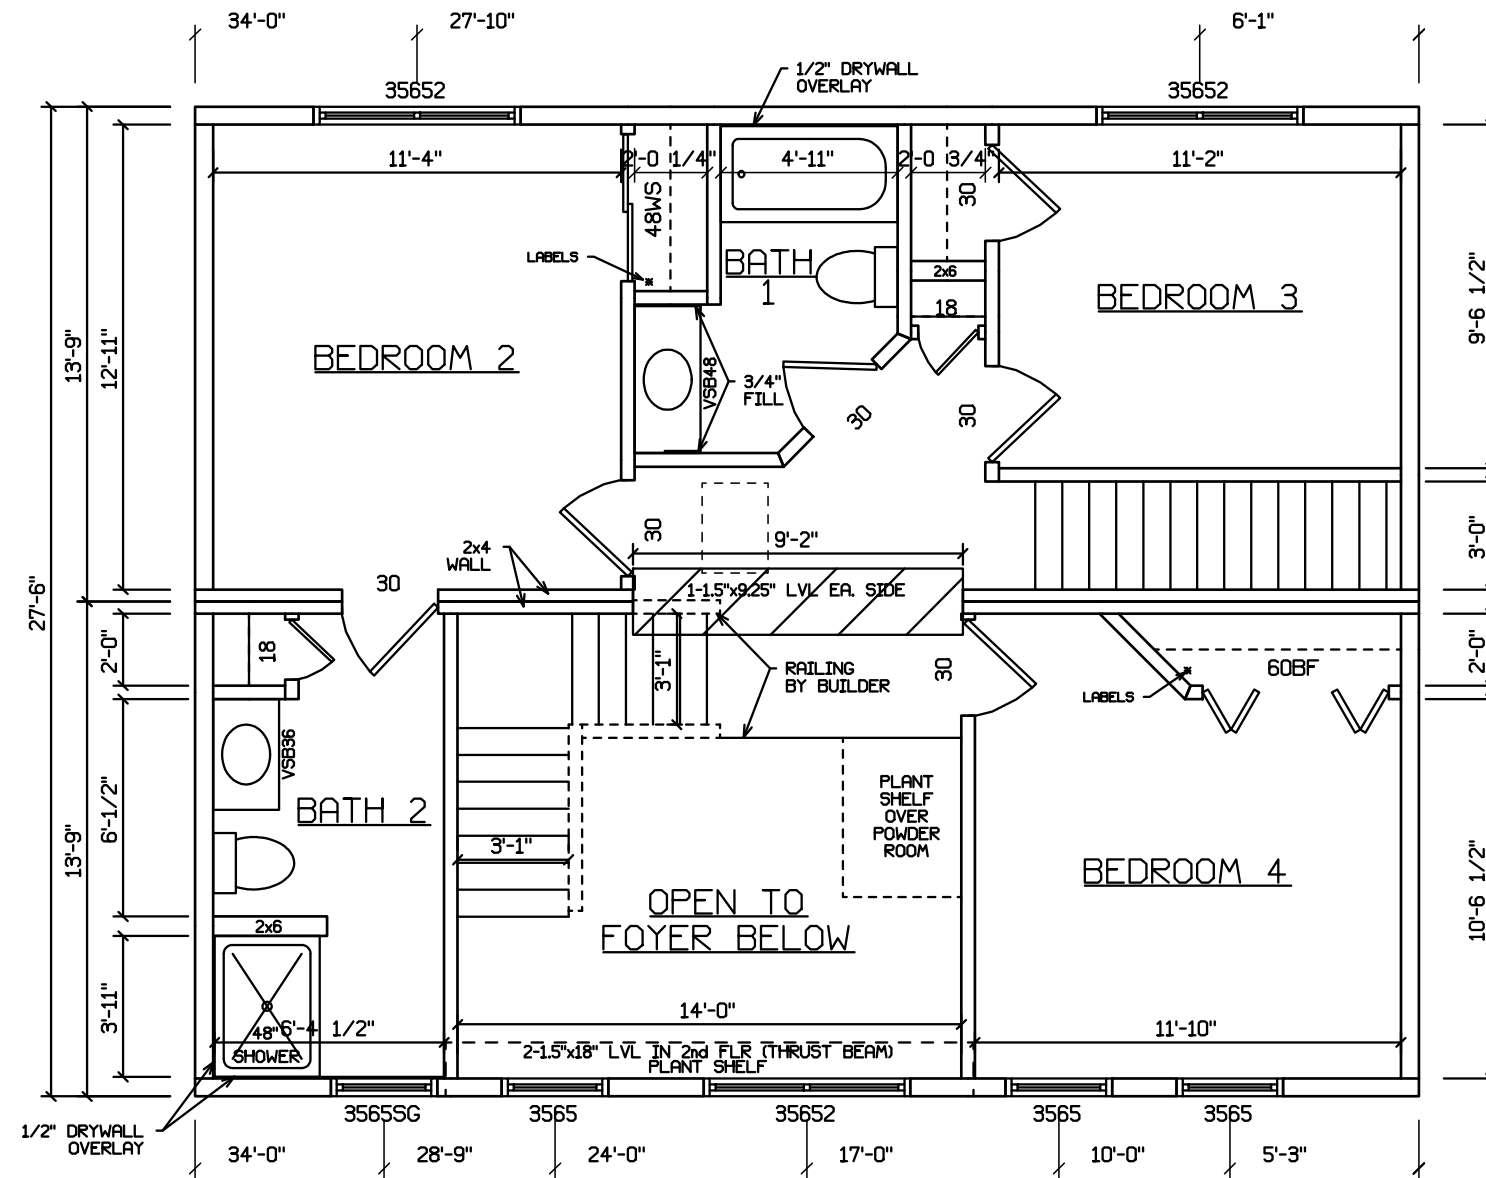

NOTE:
SHUTTERS CANNOT BE INSTALLED ON THE FRONT
OF THIS HOUSE

SIDEWALL= 2x6 24"oc
MARR WALL= 2x4 16"oc
CLG. HGT.= 8'-0"
LABEL - #

BLDR/DEVEL. AUTHORIZATION		MANUF. AUTHORIZATION	
MUNCY HOMES <small>A DIV. OF MUNCY HOMES, INC. 1507 Pa. Rt. 442E, Manoy, Pa. 17758 • (610) 540-2201 WWW.MUNCYHOMES.COM</small>		<small>PLANS HAVE BEEN EXTRACTED FROM APPROVED BUILDING SYSTEM OCCUPANT/SHIP</small> <small>PROJ. ENGR.</small> <i>Edward L. Williams, Jr.</i> <small>EDWARD L. WILLIAMS, JR.</small>	<small>REV.:</small> <small>SERIES:</small> XXXX
BLDR. / CUST.		<small>PLAN NO.:</small> 555_6_28	
<small>OWN. BY:</small> ELM	<small>DATE:</small> 3-11-13	<small>SCALE:</small> 3/16"=1'-0"	<small>JOB#_SER#:</small> XXX